

TERMINATE/CAP-OFF DISCONNECTION POINTS, AND TURN OVER ALL EXISTING SYSTEM COMPONENTS TO THE OWNER FOR FUTURE

USE. ALL TOP SOIL SHALL BE REMOVED AND STORED FOR USE

IN FINISH GRADING.

EQ

EQUAL


SACRAMENTO DESIGN GROUP LIMITS ITS RESPONSIBILITY TO INFORMATION REPRESENTED THEREIN AND THE INTENDED USE THEREOF AND ASSUMES NO RESPONSIBILITY FOR ACTUAL AS-BUILT CONDITIONS.

## SACRAMENTO DESIGN GROUP 11230 GOLD EXPRESS DR., SUITE 310 GOLD RIVER, CA, 950 PHONE: (877) 581-0866 FAX (916) 384-0075 www.SacramentoDesignGroup.com



SHEET	ABE	BREVIATIO	DNS		PROJECT VICINITY M
00R	N	NORTH	Ť	TREAD	
	0/	OVER	TEMP	TEMPERED	
<b>CENT</b>	<i>о</i> с	ON CENTER	toc	TOP OF CONCRETE	
ACE	0FCI	OWNER FURNISHED CONTRACTOR INSTALLED	TOG	TOP OF GRADE	
			TOF	TOP OF FLOOR	AND
			top	TOP OF PAVEMENT	
FAULT INTERRUPTOR	PB	PUSH BUTTON	TOS	TOP OF SLAB	
IZED	PH	PHONE	TOW	TOP OF WALL	A DE STATISTICS A DE THE AND A DE
	PL	PLATE	TV	TELEVISION	Cate (Key)
			TYP	TYPICAL	Access)
	POC	POINT OF CONNECTION	UCR	UNDER COUNTER REFRIG.	
R HEIGHT	PT	PRESSURE TREATED			FILMER FILMER TO THE
BB	Ŕ	RISER	ω	WEST	
	REF	REFRIGERATOR	W/	WITH	
			wc	WATER CLOSET	
RY		REINFORCED	WD	WOOD	
	RM	ROOM			
	RWD	REDWOOD	ωH	WATER HEATER	A DE PROPERTY AND DEPT
	5	SOUTH	WP	WATER PROOF	Altering
			wwm	WELDED WIRE MESH	
CTURER	SB	SET BACK			
1	SF	SQUARE FOOT			
E CABINET	SHTHG	SHEATHING			
	SHWR	SHOWER			
	SIM	SIMILAR			
	SIMP	'SIMPSON'			
	SLD	SLIDING			
	S#P	SHELF & POLE			
					PROJECT LOCATION: APN@TI-157@-@25
	STRUCT	STRUCTURAL			1996 TARBOLTON CIRCLE
					- FOLSOM, CA 95630
		RECE AND ASSUMES N	IC RESPO	ONSIBILLY FOR ACTU.	AL AS-BUILT CONDITIONS.

570	SHEET INDEX   All COVER SHEET   A2.0 SITE PLAN AND ELEVATIONS	ENTODesignation commercial activities and are the project of service and are the project of service and are the project of the used of the specified project of the used of the use of the used of the use of the used of the use of the use of the used of the use of the us
	PROJECT DATA   APPLICABLE BUILDING CODE: 2001 CEC, CMC, CPC, CVC AND CEC   2006 IEC, UMC, UPC AND NEC ASCE 1-05 2005 TITLE 24   PROJECT SCOPE: PROVIDE ALL LABOR MATERIALE,   CONSTRUCT AN OUTDOOR KITCHEN CONSTRUCT AN OUTDOOR KITCHEN	TITLES: COVER SHEET COVER SHEET
REFERENCE NORTH   Image: Construction of the second		PLAN CHECK PCØI CONSTRUCTION DOCUMENTS 2003,04.2T DESIGN DEVELOPMENT 2003,04.2T SCHEMATIC DESIGN 2003,04.2T SHEET: 1 0F 2 SHEETS

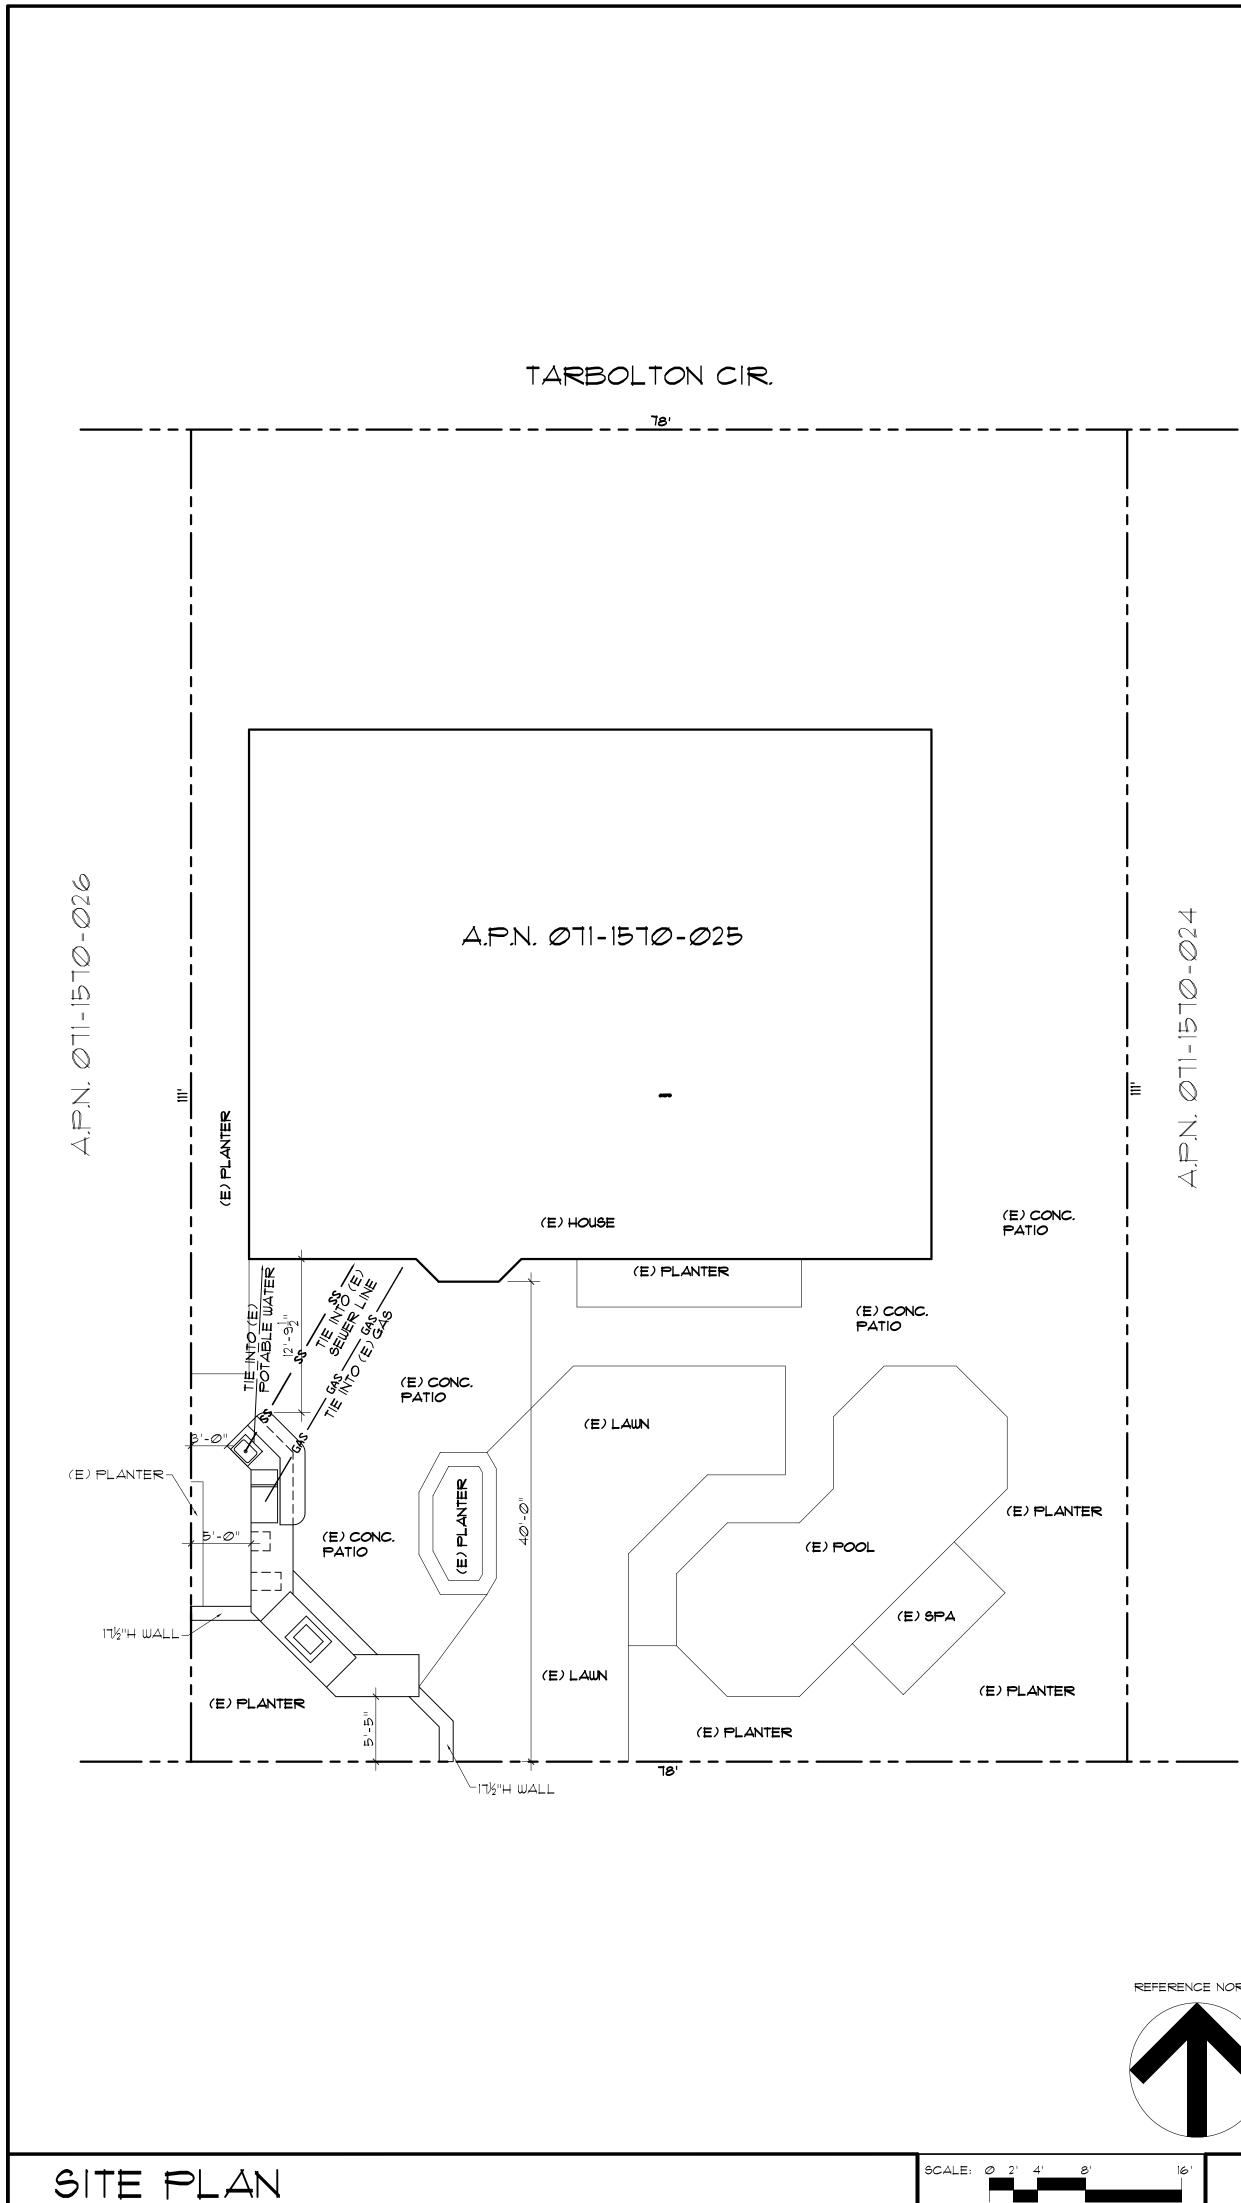

THE CONTRACTOR SHALL VERIFY ALL JOB CONDITIONS AND DIMENSIONS BEFORE BEGINNING WORK.

SACRAMENTO DESIGN GROUP LIMITS ITS RESPONSIBILITY TO INFORMATION REPRESENTED THEREIN AND THE INTENDED USE THEREOF AND ASSUMES NO RESPONSIBILITY FOR ACTUAL AS-BUILT CONDITIONS.

